


[illegible]


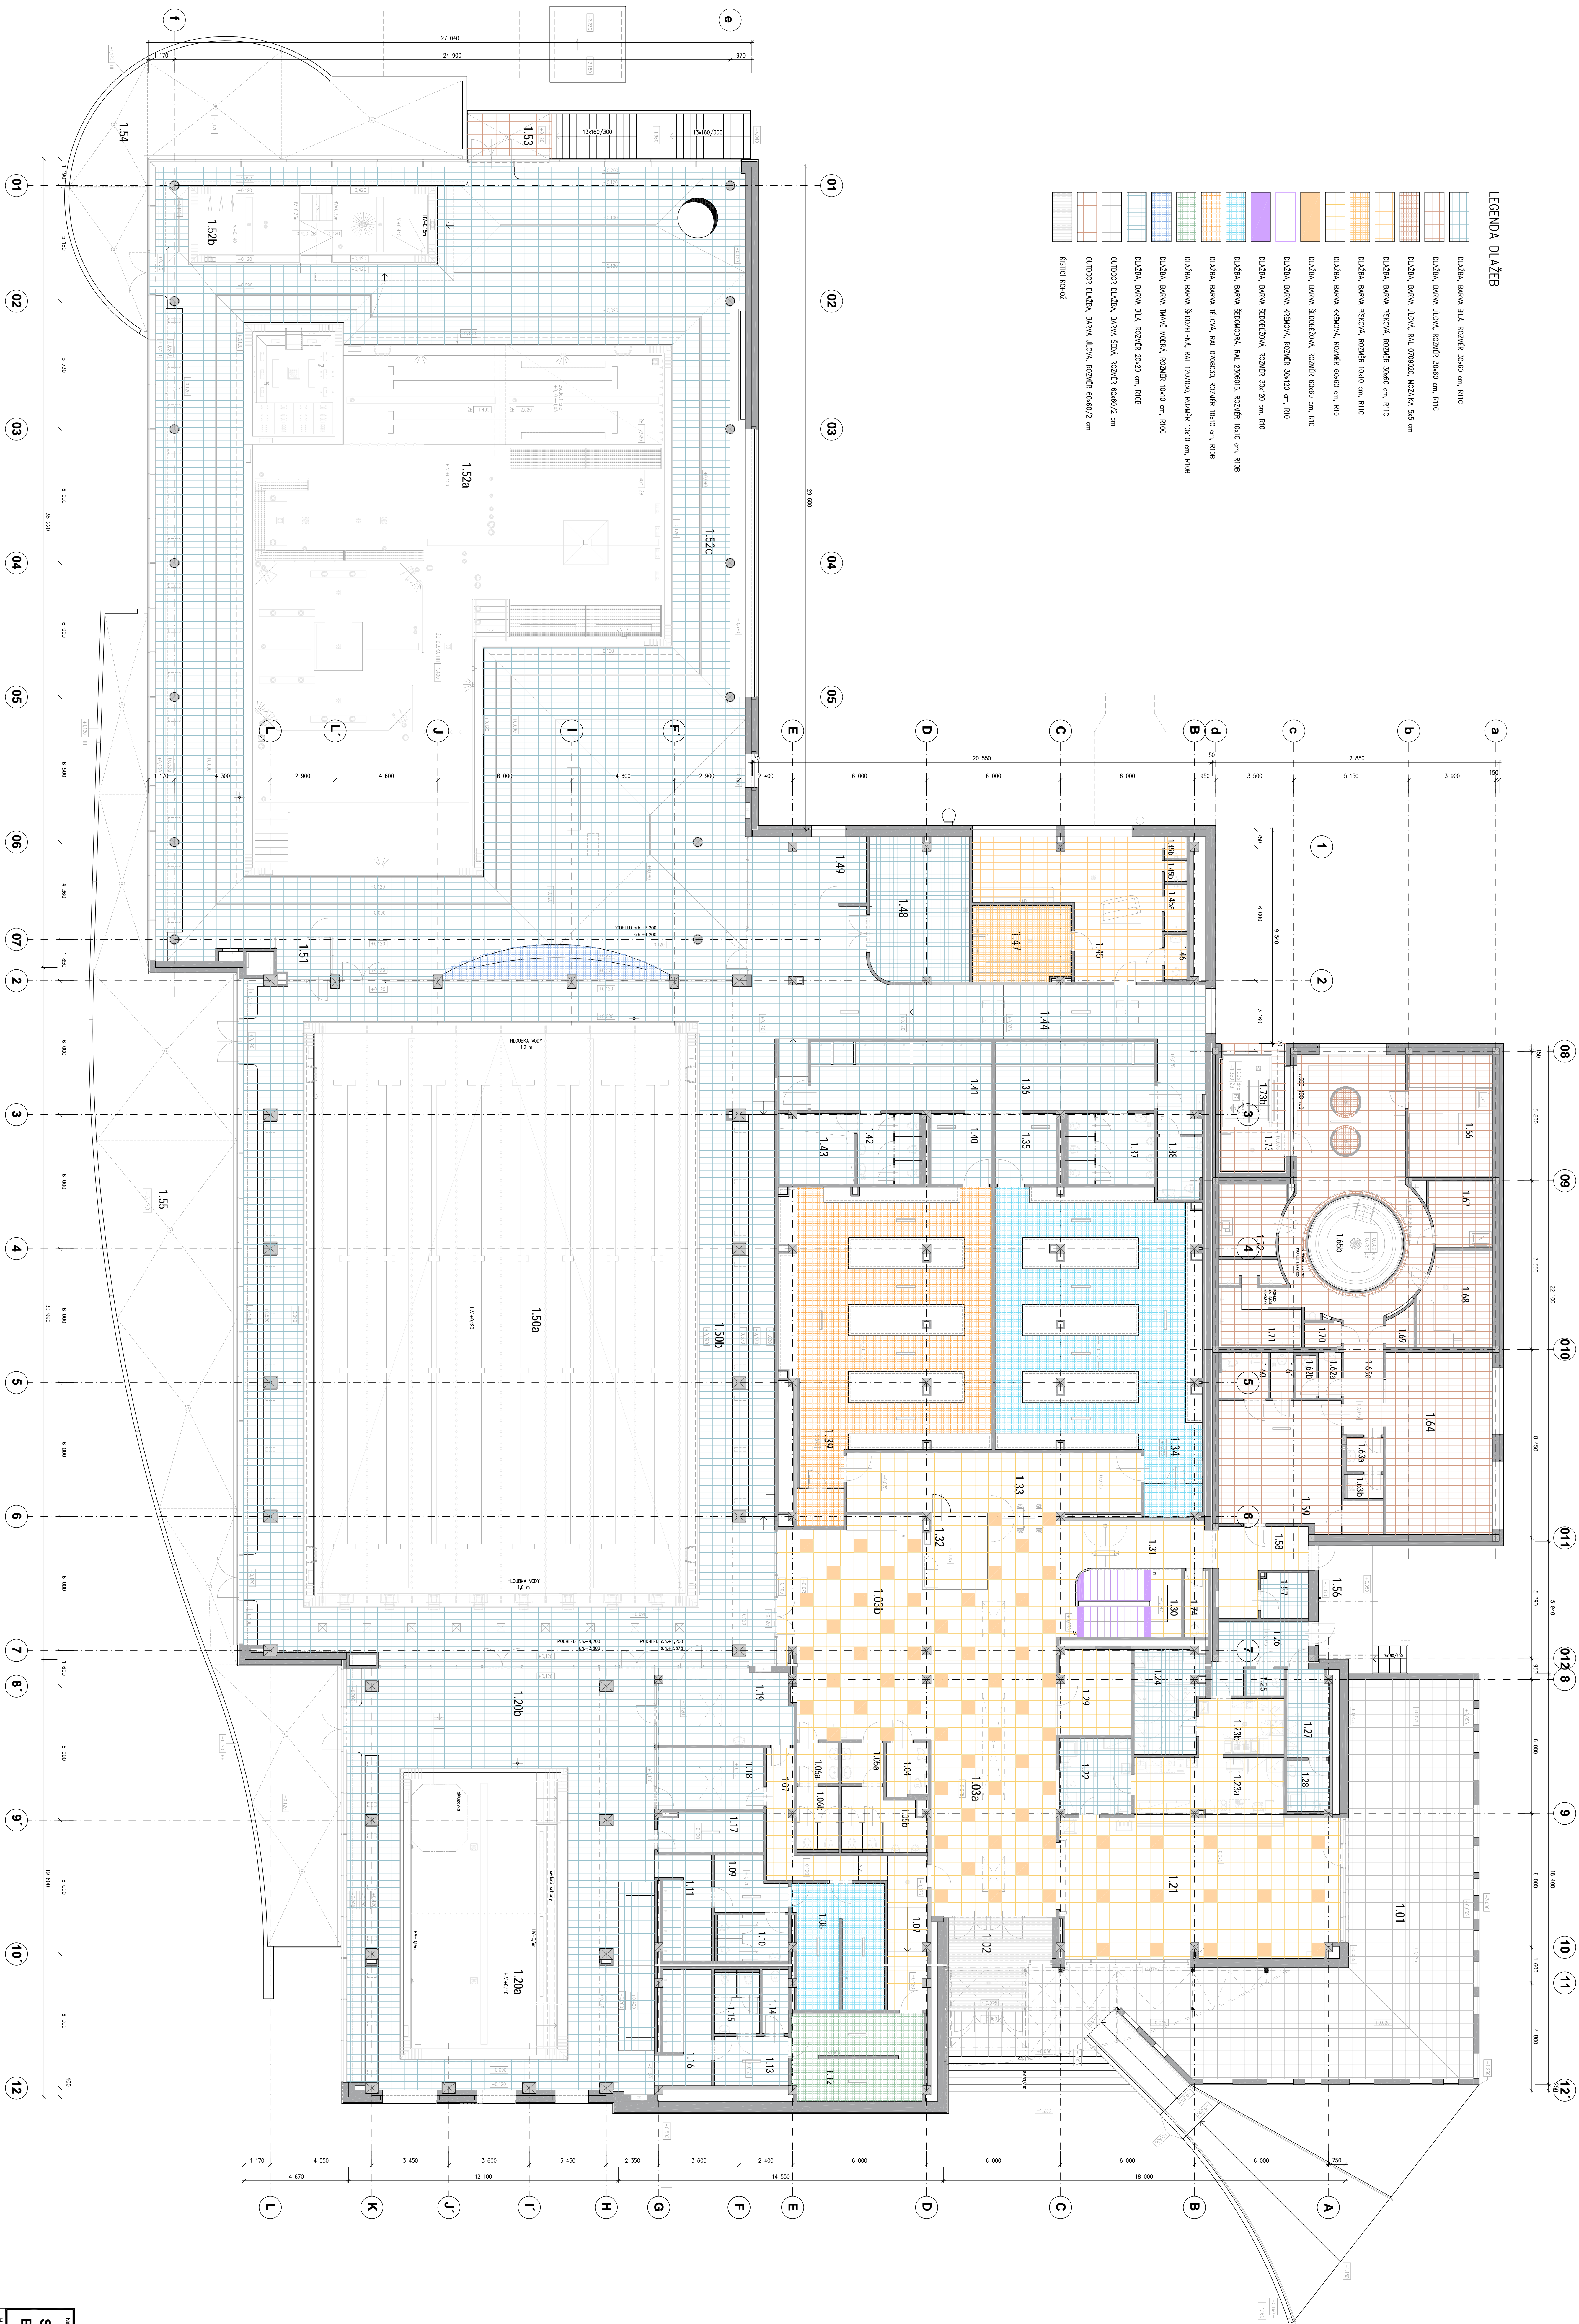